


	TOTALE BELASTING	ONDER KABEL	TUSSEN KABEL	VERDEELDE LAST	VERDEELDE TREK
TONNELLTREK	500	250	110	150	125
RIJLENITE	1800 cm				
TREKHOOGTE	1706 cm				
STAALKABEL H-H	280 cm				

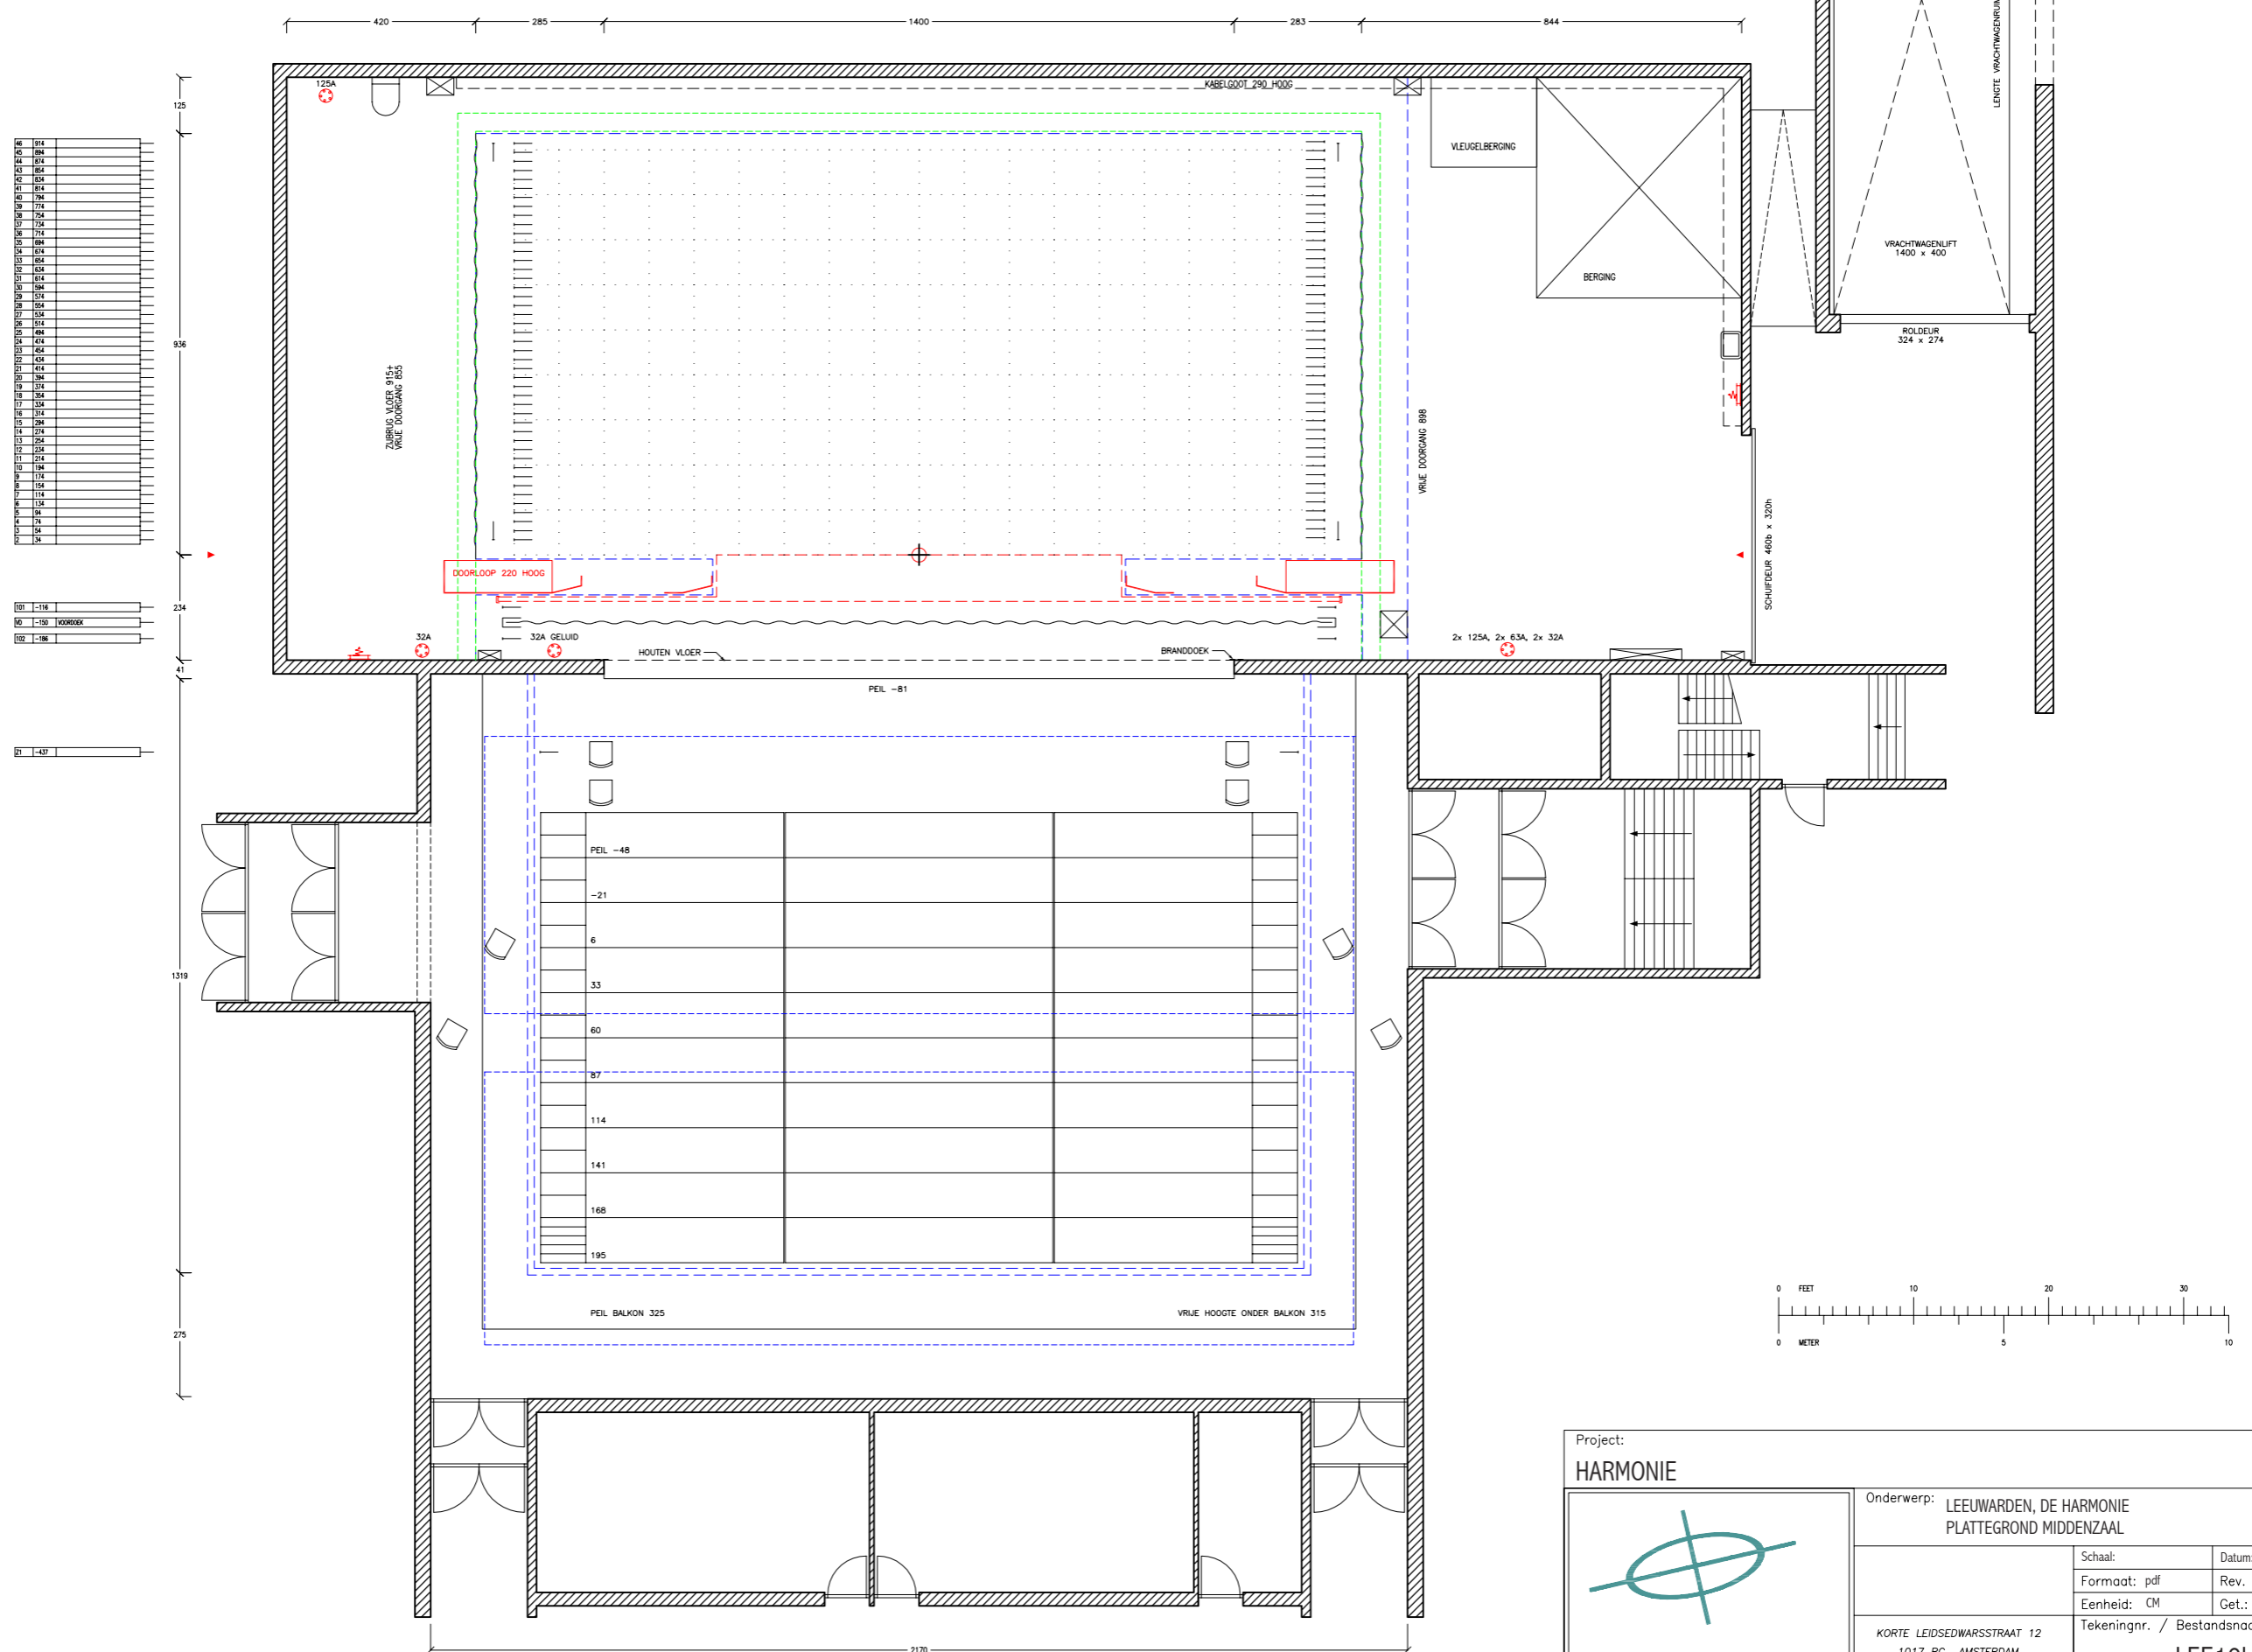



----	-----

Project: **HARMONIE**

Onderwerp: LEEUWARDEN, DE HARMONIE  
PLATTEGROND MIDDENZAAL

Schaal: Formaat: pdf  
Eenheid: CM  
Tekeningnr. / Bestandsnaam: LEE10bPL

Datum: 04-05-05  
Rev. dat.  
Get.: BM/HB  
Fase: C

KORTE LEIDSEWARSTRAT 12  
1017 RC AMSTERDAM  
T 020-6266411 F 020-6266417

**STICHTINGTEKENING**